

ALL SPECIFICATIONS VALID AS OF ??/??/2009
AND SUPERSEDES ALL PREVIOUS PUBLISHED DATA


6464 CW

L=59 3/4" W= 59 1/2"

- Ⓐ Total length of tub
- Ⓑ Inside width of tub at top
- Ⓒ Inside width of tub at floor
- Ⓓ Inside width of tub floor at seating area
- Ⓔ Edge of tub to center of drain
- Ⓕ Center of drain to center of overflow
- Ⓖ Top of deck to tub floor at deepest point
- Ⓗ Overflow to bottom of base rail
- Ⓘ Bottom of tub lip to bottom of base rail
- Ⓢ Top of tub deck to bottom of base rail



PUMP
LOCATION

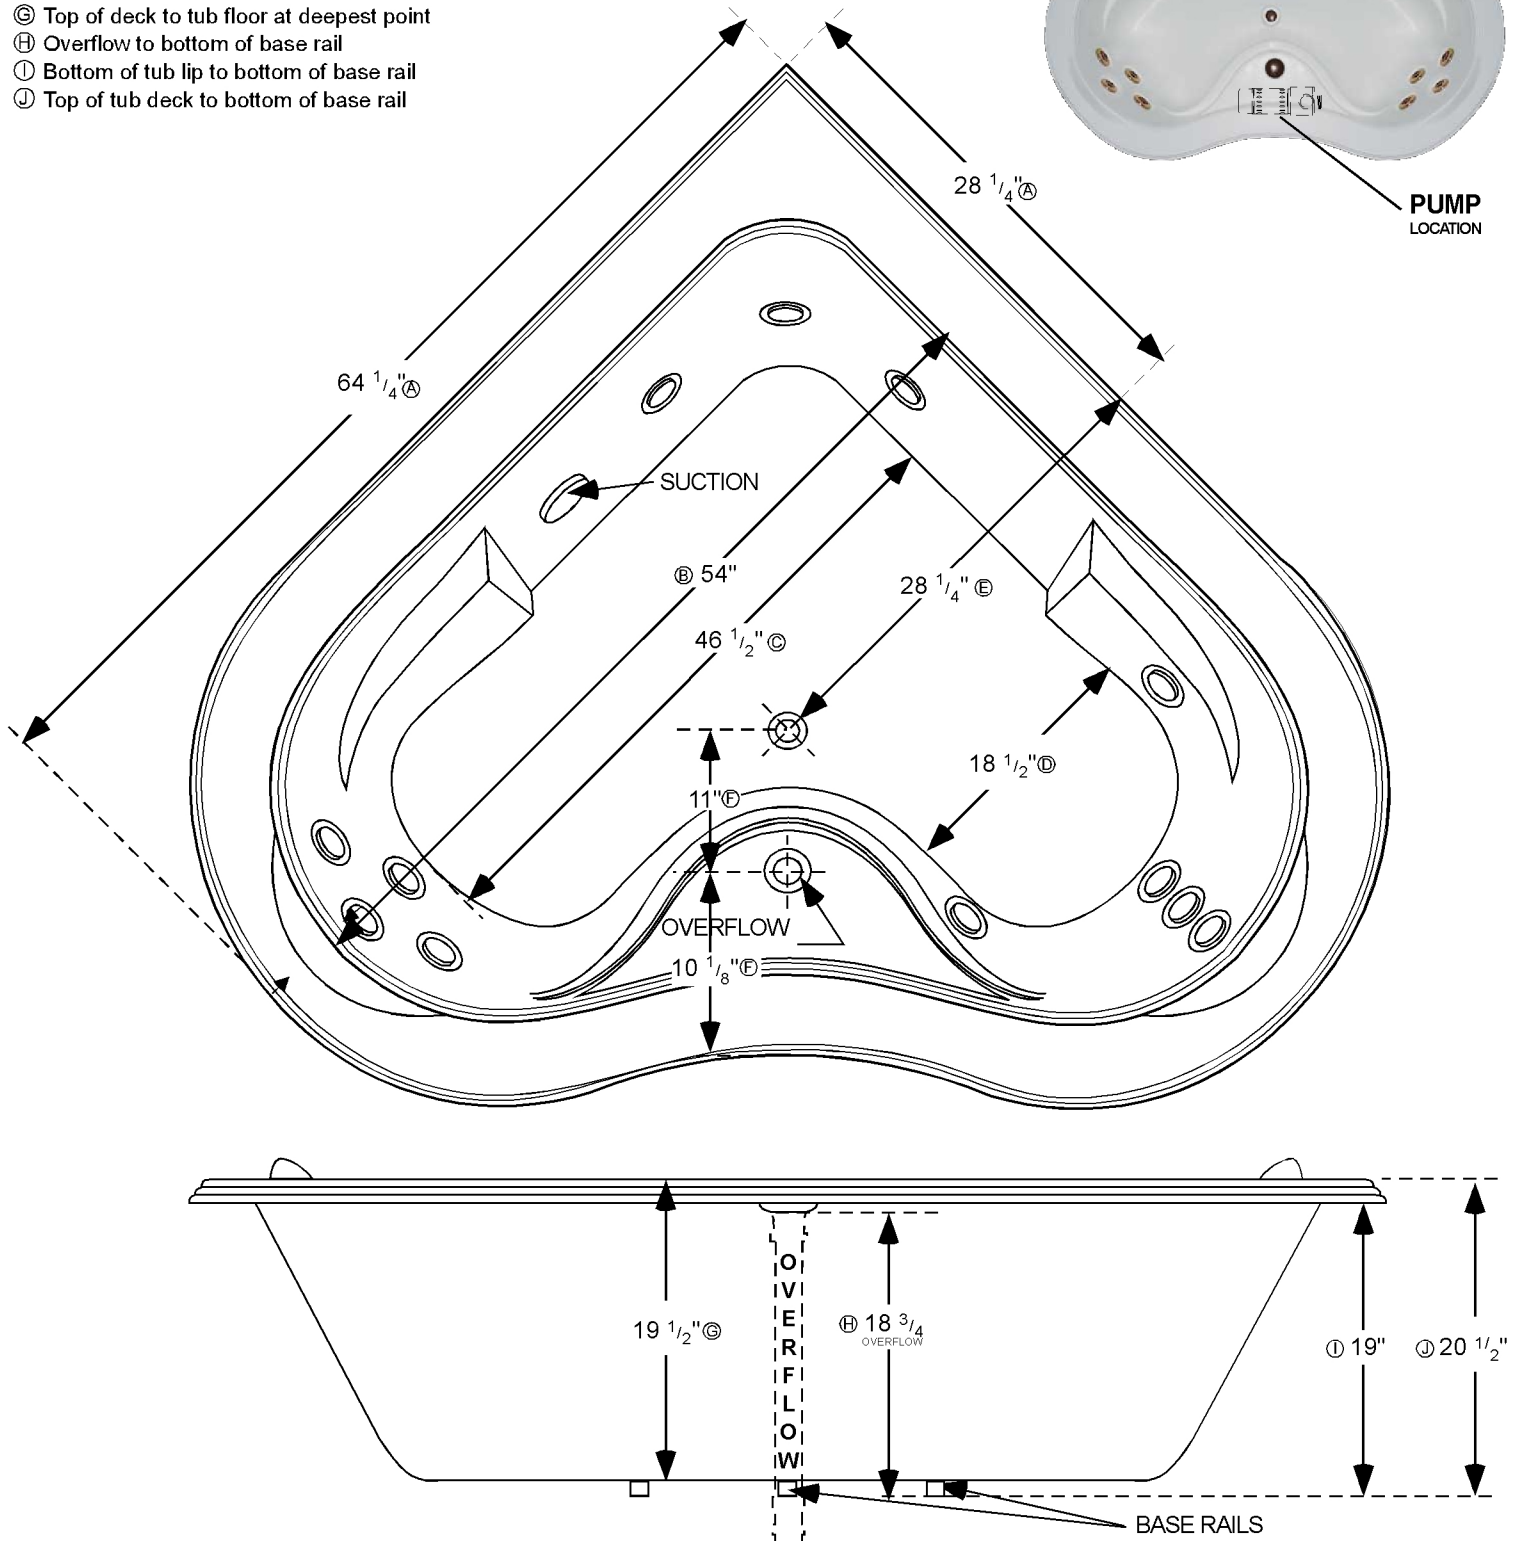

INSTALLATION: Add 1/2" to 1" height of tub at point ① to allow space for bedding compound. All Watertech Whirlpool Baths require mortar to be placed under tub for tub bedding. Please measure tub before building tub cabinet. Drawing shows standard pump location for this tub. Custom pump locations available - please call Watertech Whirlpool Baths for details. Measurements are plus or minus 1/2", and are subject to change without notice. Filling this tub to the maximum may require an above average size or dedicated water heater.

This data sheet supersedes all specifications published prior to this publication date.